

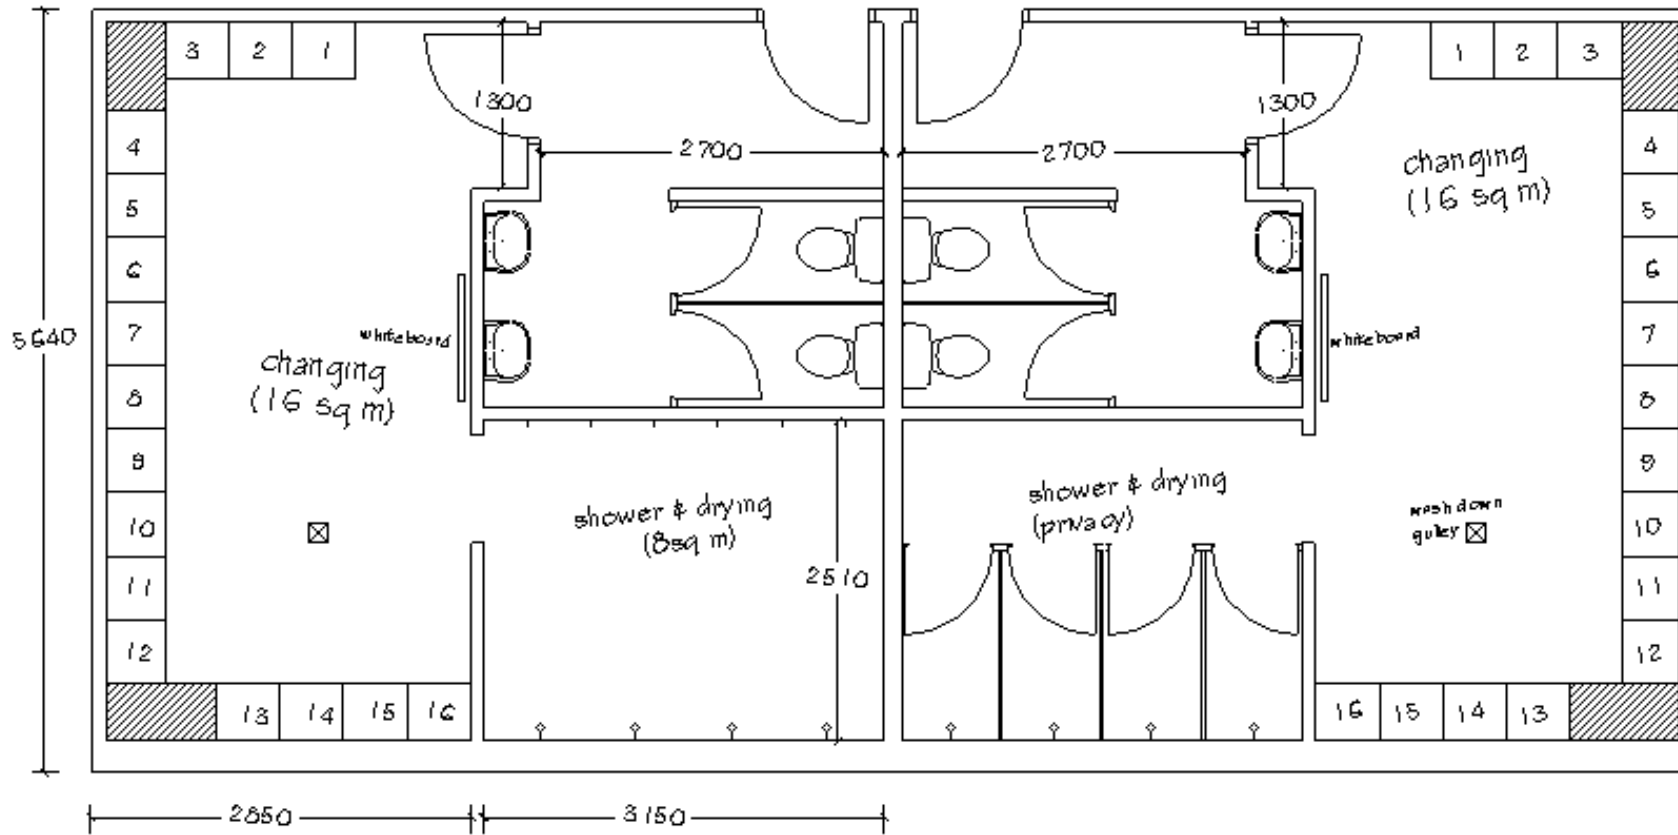
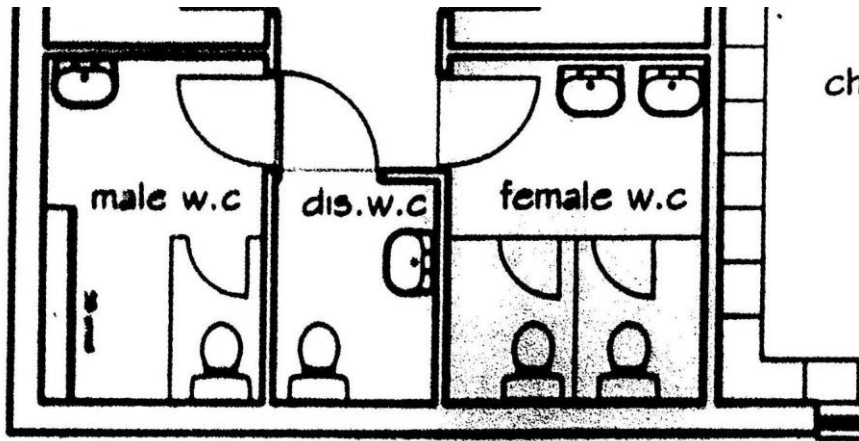



Standard 2 Changing Rooms – No other facilities

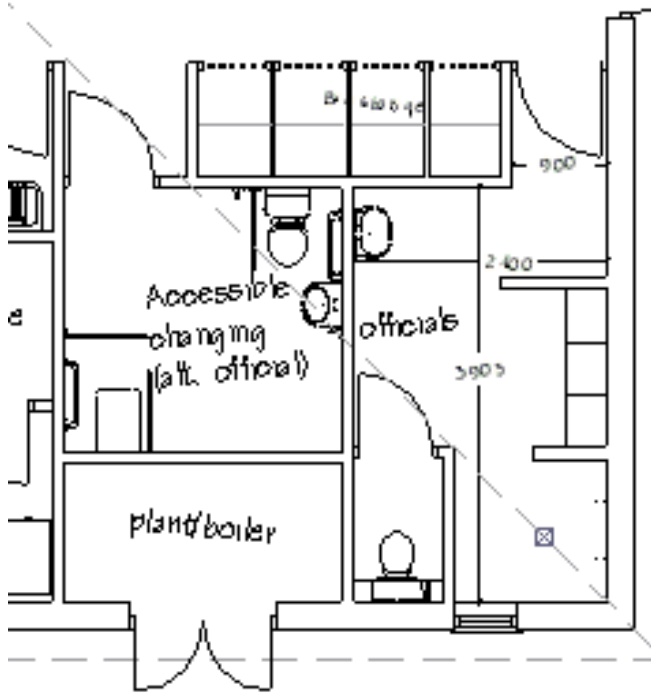


Sample Match Officials Changing Rooms and Spectator toilet layouts

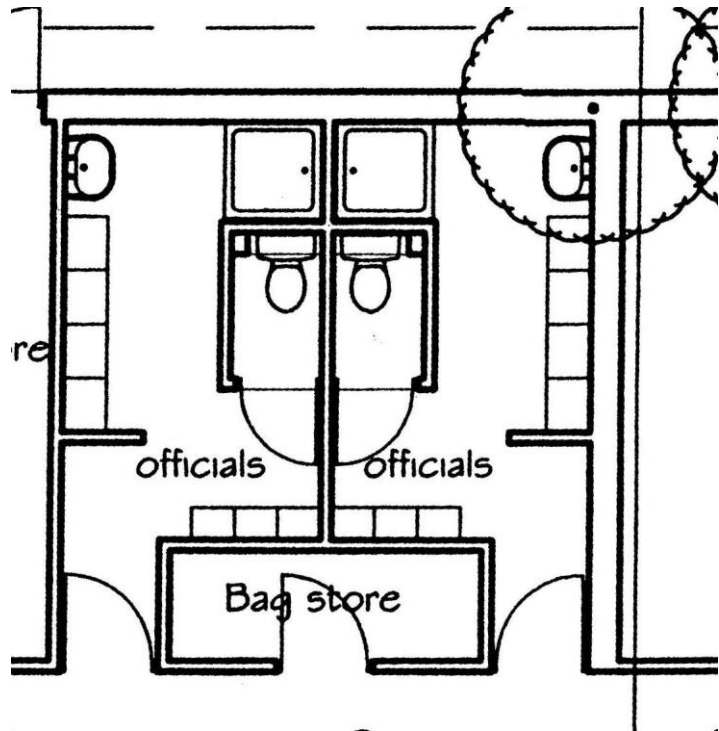

Sample 2 Changing Room Layout

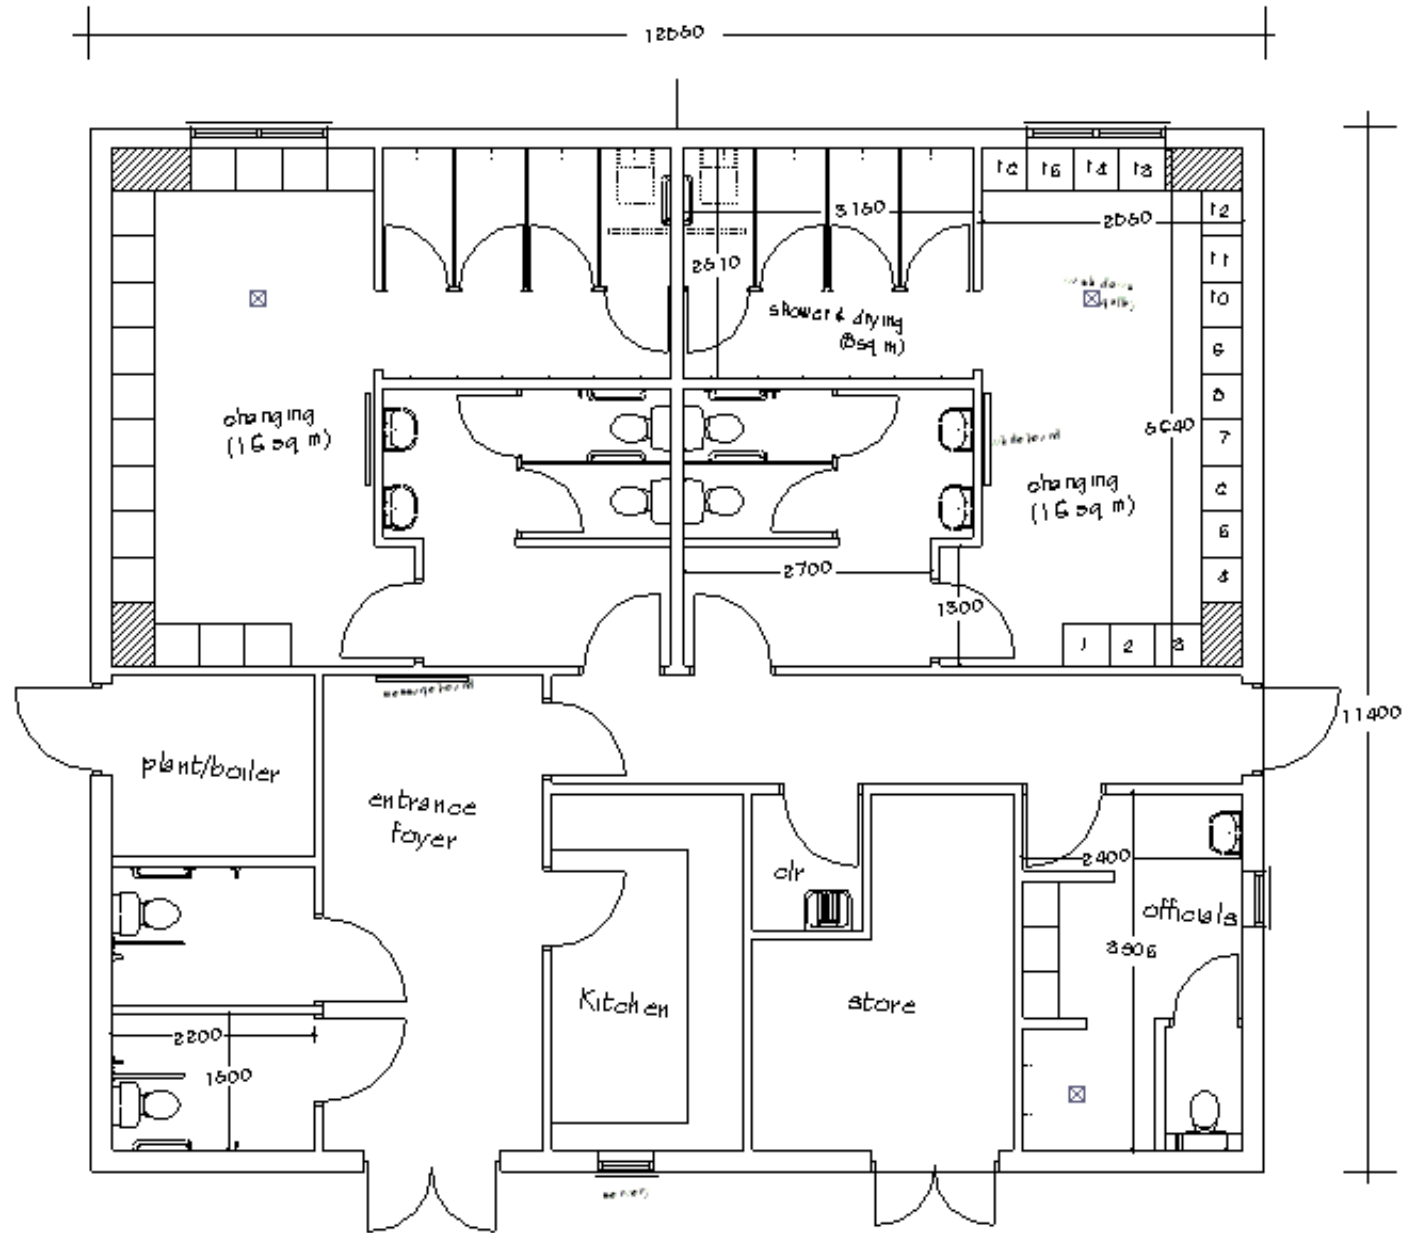


Sample 2 Changing Room Layout to support School 3G Pitch

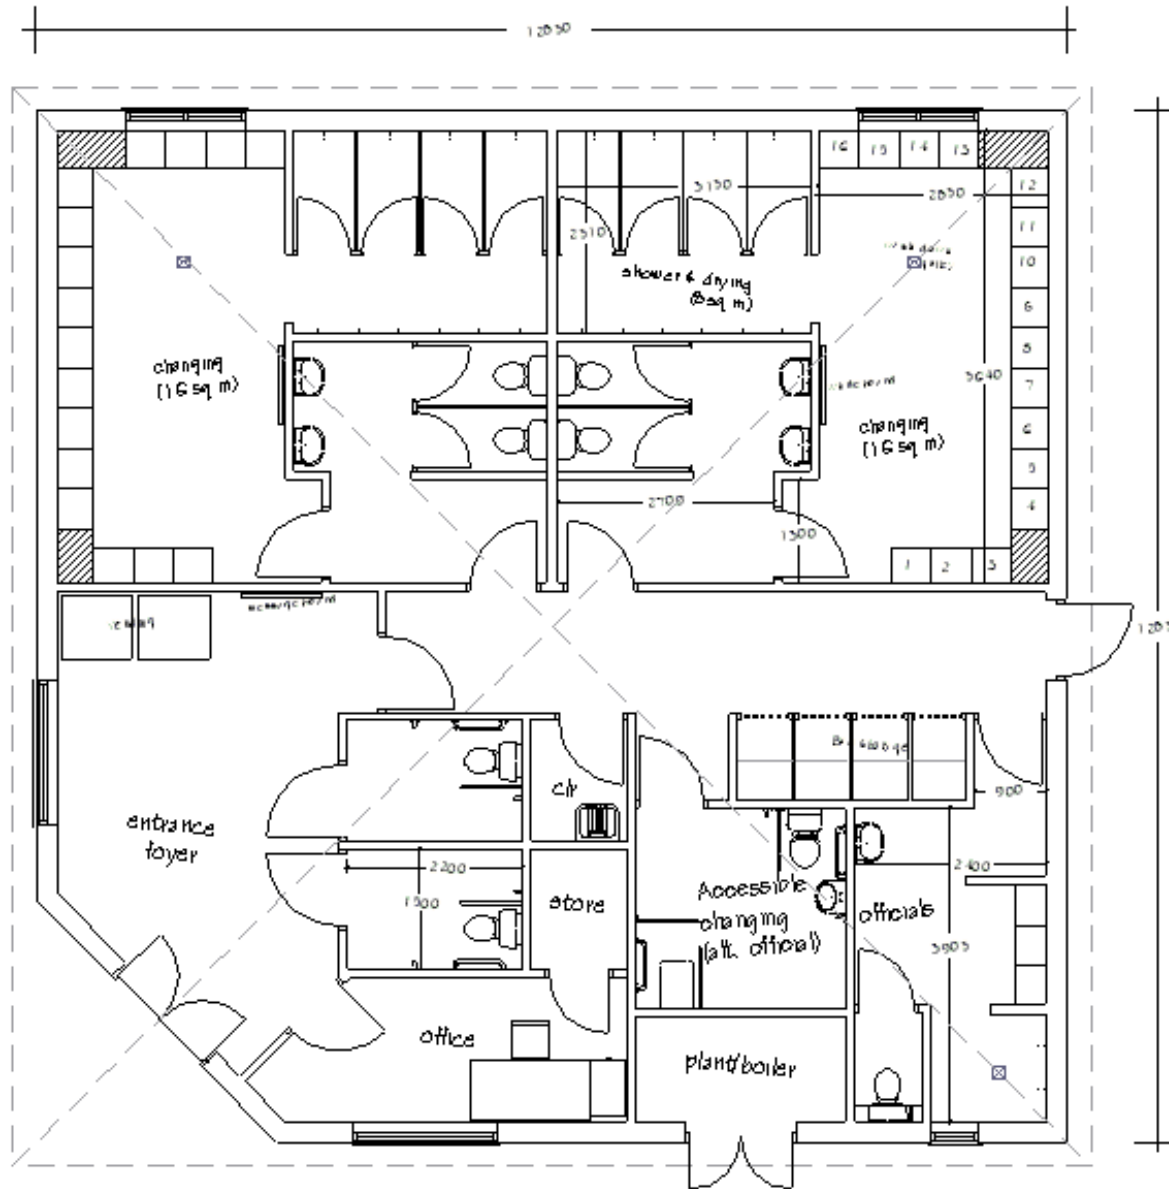


Footprint - 160sq m


Sample 2 Changing Room Layout with Clubspace

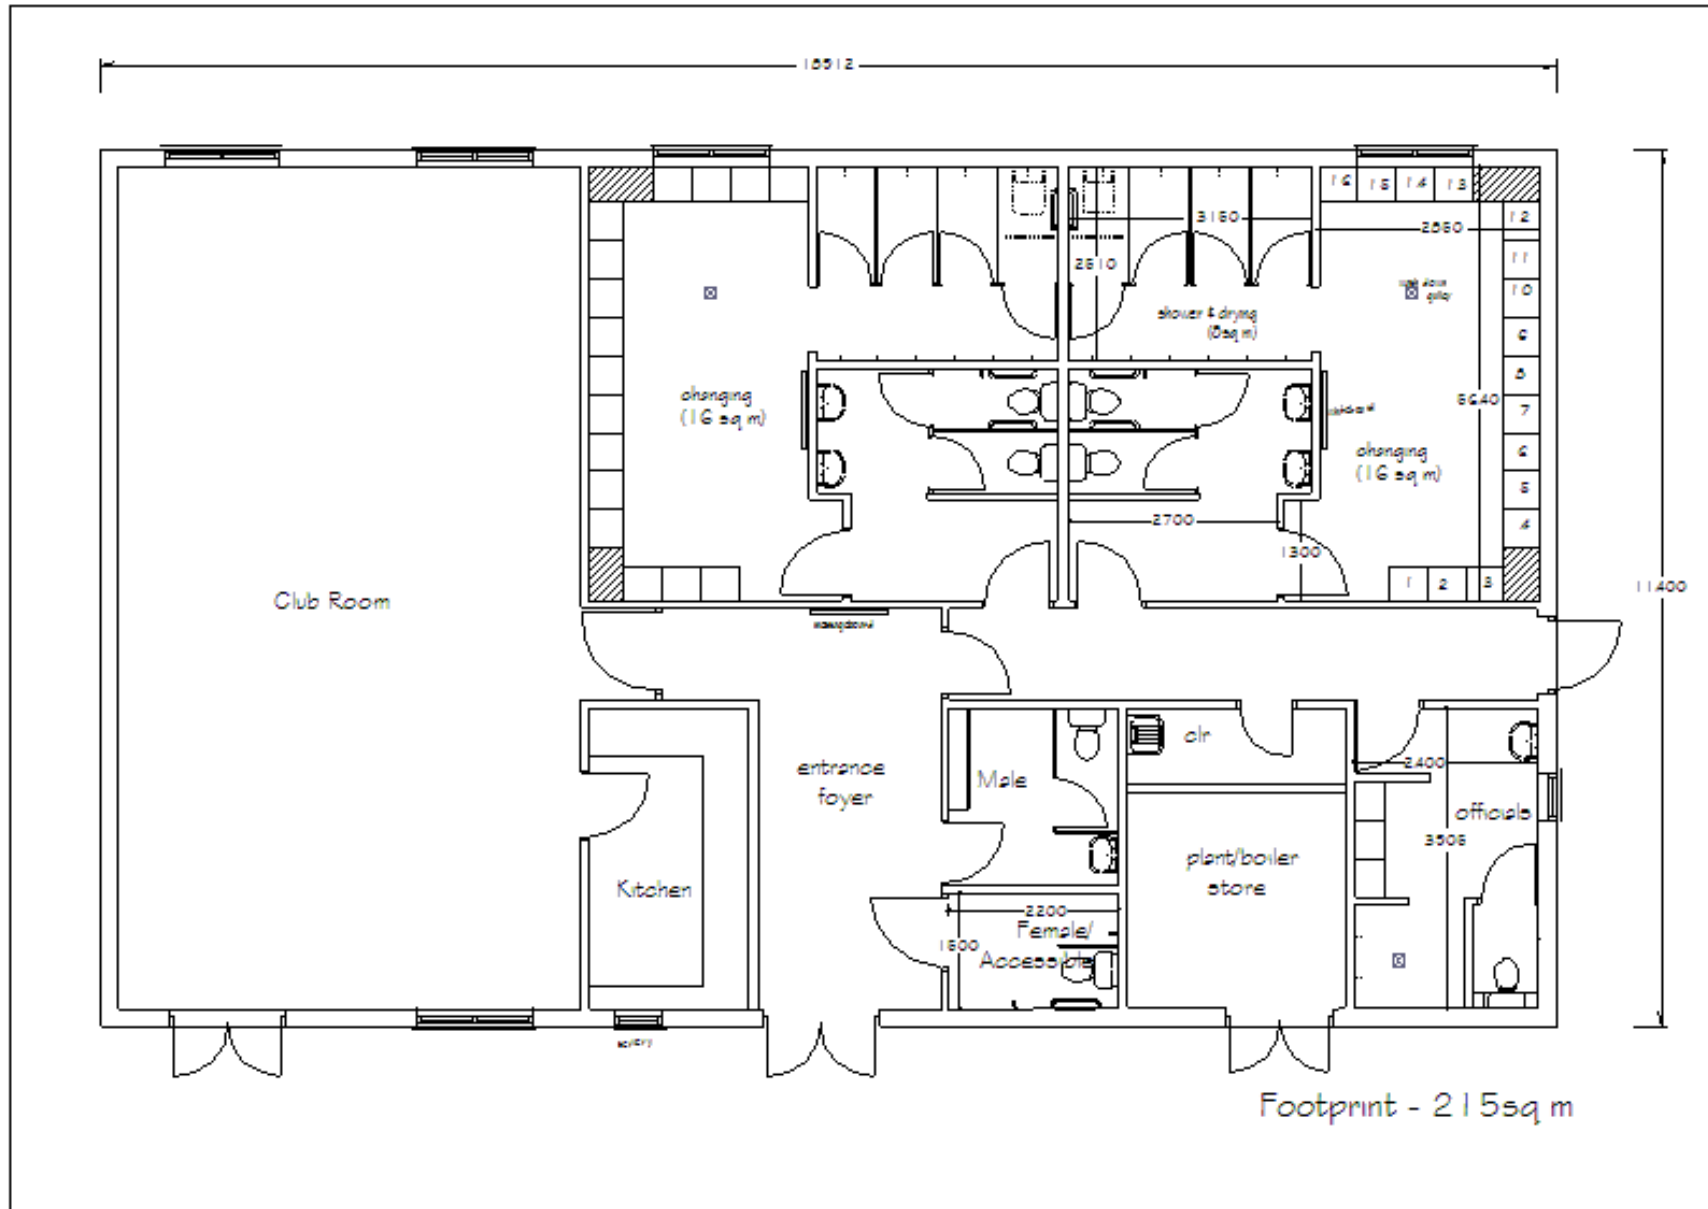

Sample 2 Changing Room Layout with Clubspace at Parish Council Site

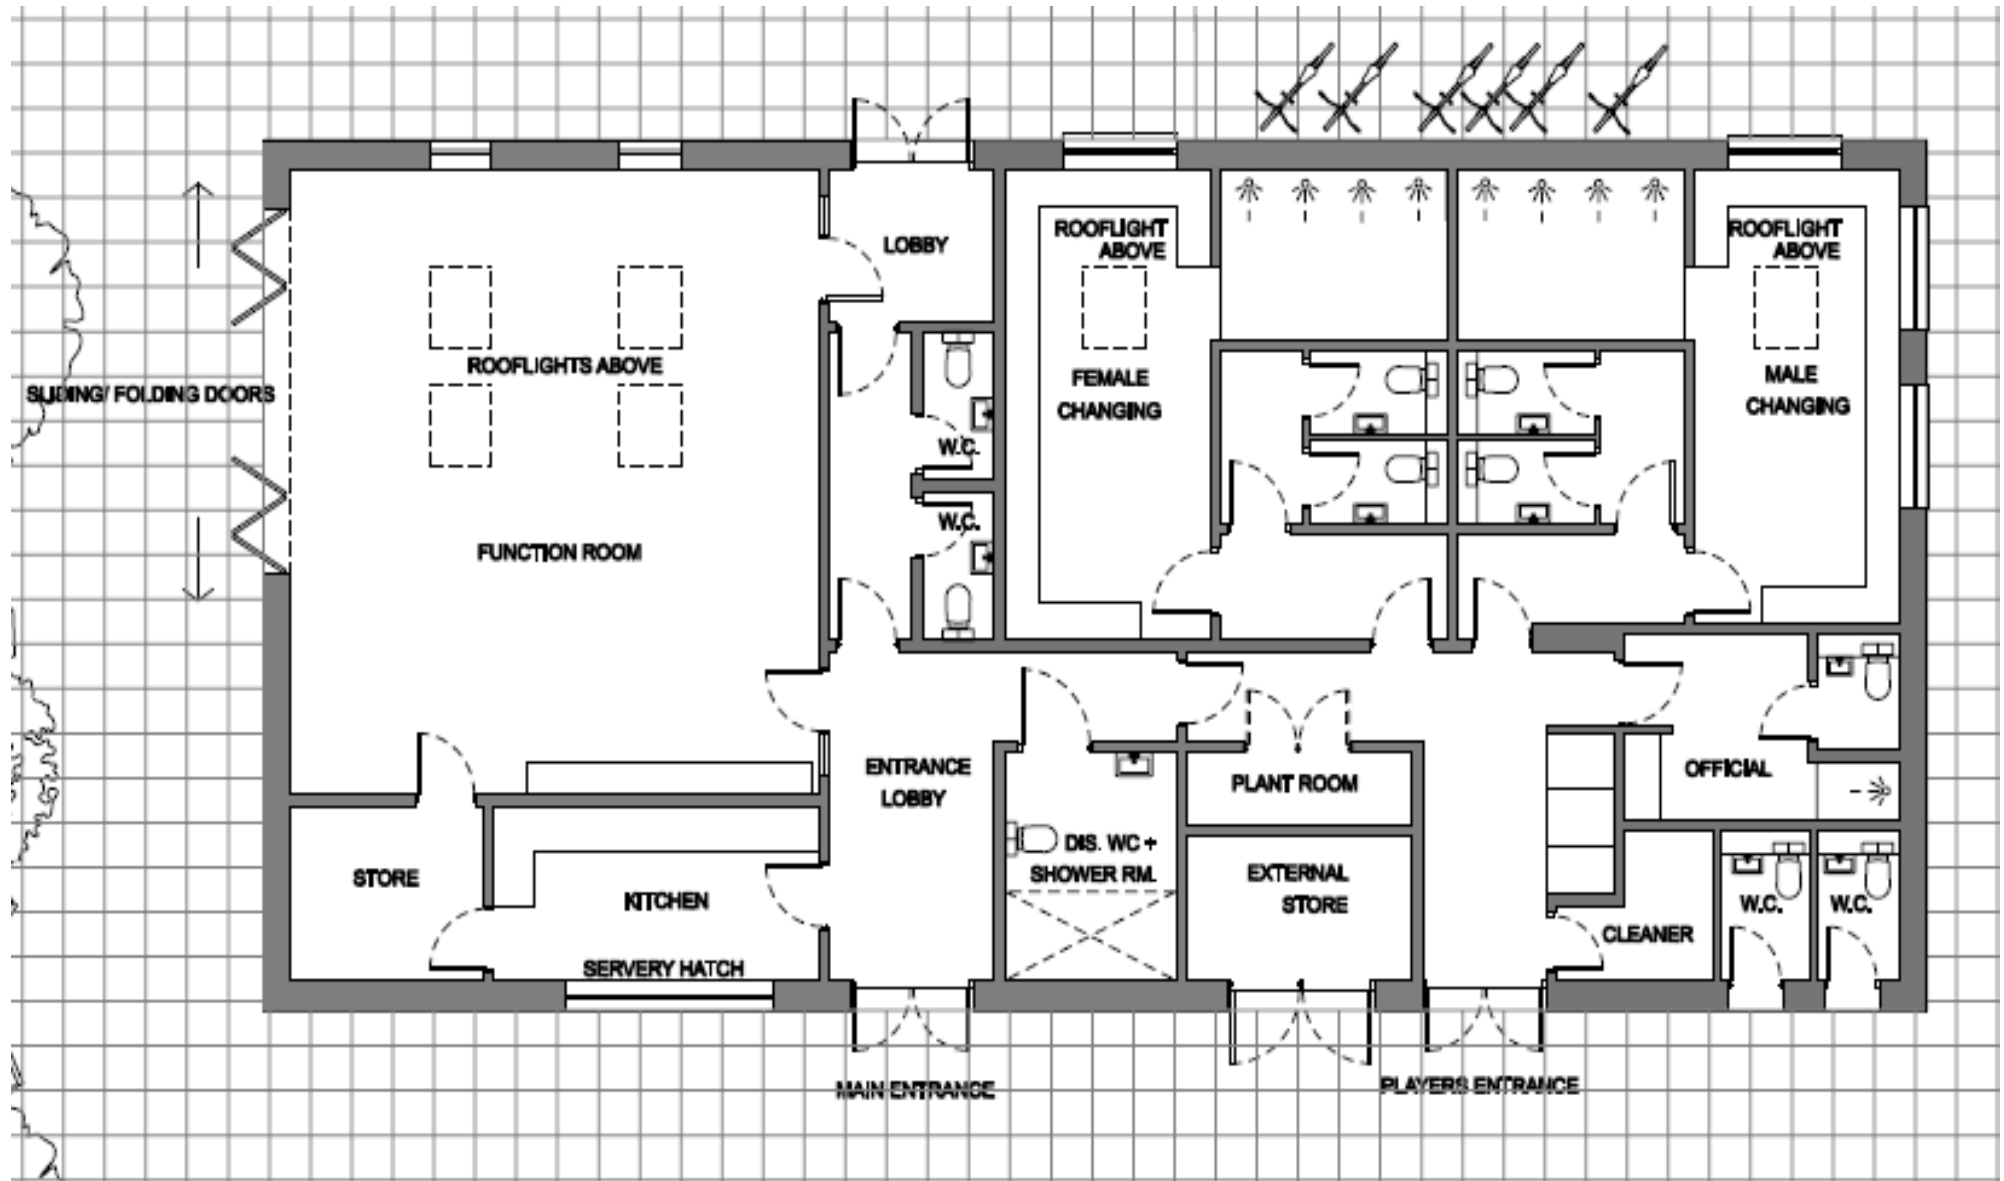

Sample 4 Changing Room Layout with Clubspace

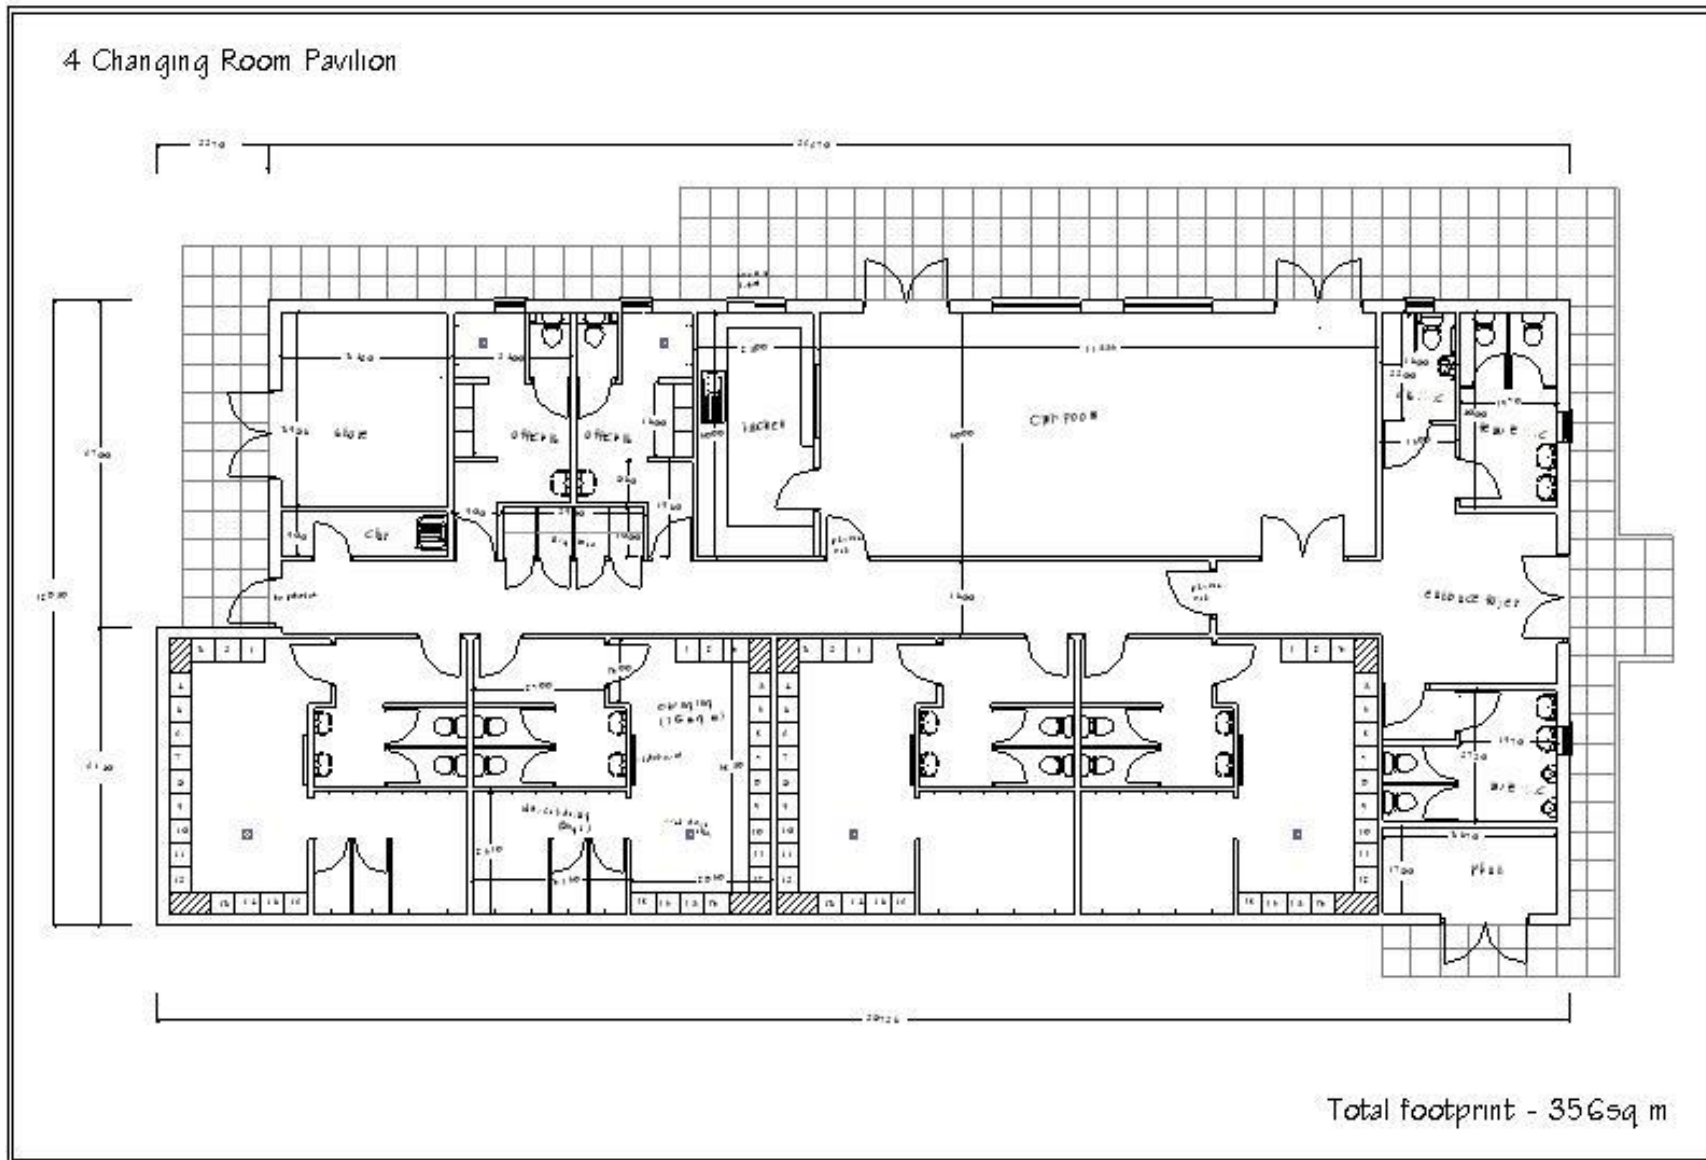

Sample 4 Changing Room Layout with Clubspace

